


**COMBUSTION CONTROLS**

**BURNER MANAGEMENT CONTROLS**

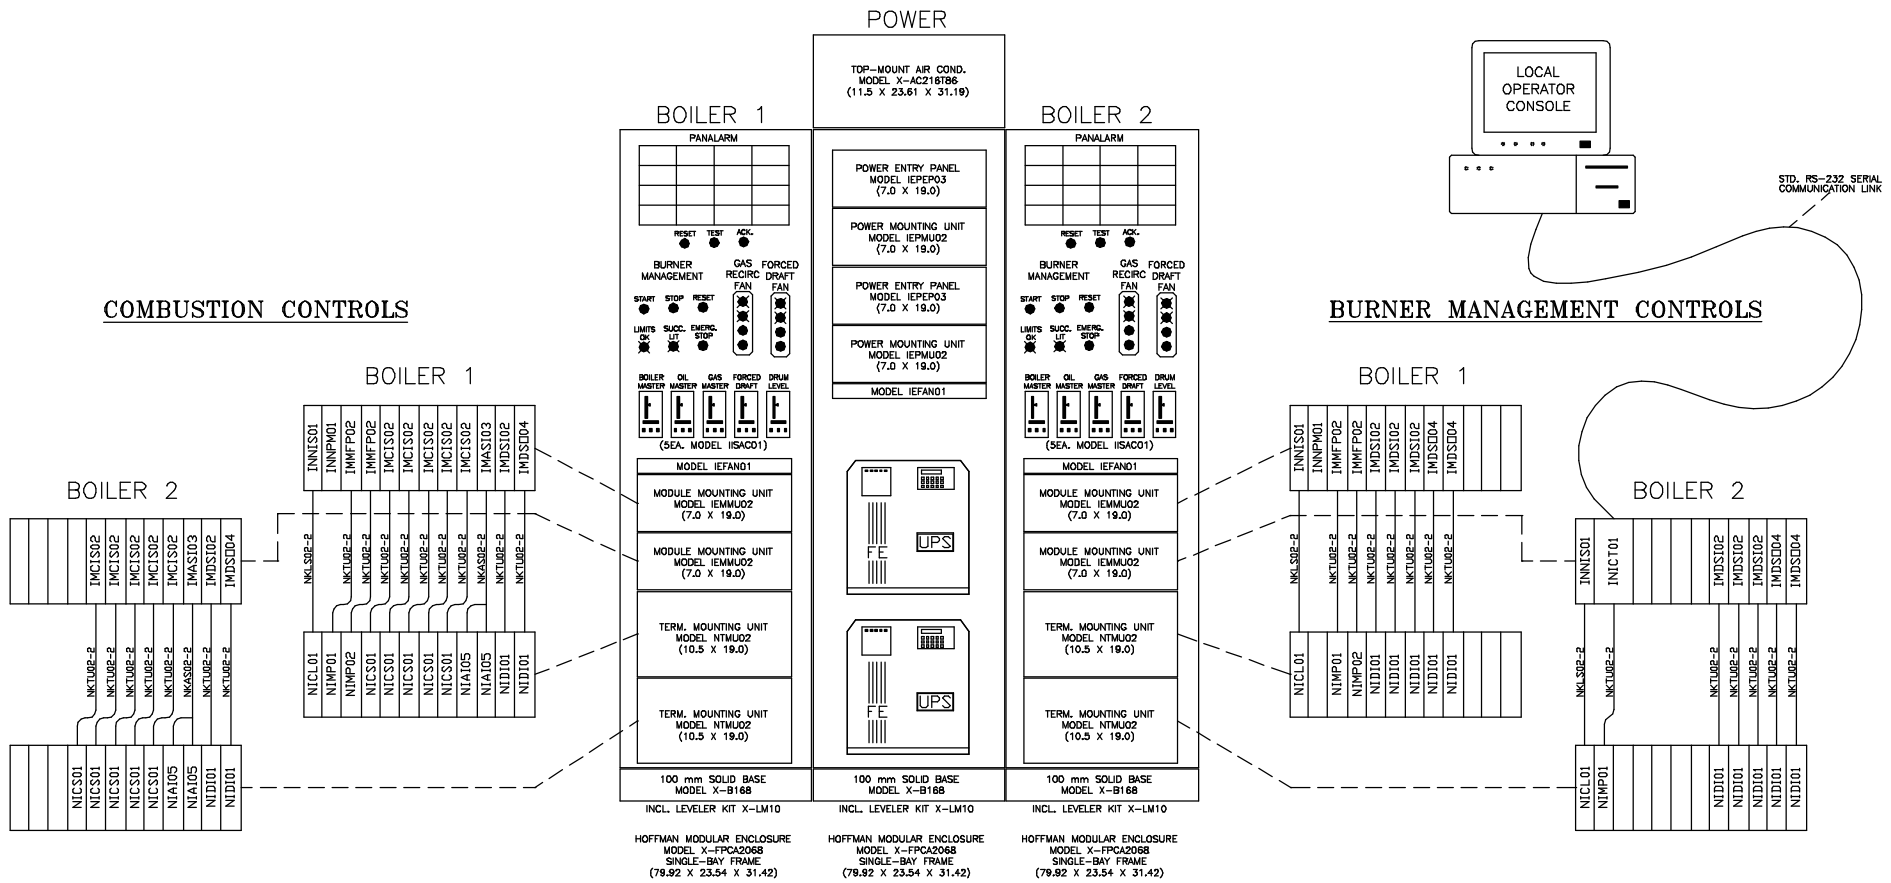

**INTEGRAL CONTROL SYSTEM SERVICES, INC.**

**ICSS**

1305 SACKETT AVENUE  
 CUYAHOGA FALLS, OHIO 44223  
 OFFICE: 330-923-6900 FAX: 330-923-8116

THIS DRAWING IS THE PROPERTY OF INTEGRAL CONTROL SYSTEM SERVICES, INC. NEITHER THE DRAWING, NOR THE REPRODUCTIONS OF IT, NOR INFORMATION DERIVED FROM IT IS TO BE GIVEN TO OTHERS. NO USE IS TO BE MADE OF IT WHICH IS OR MAY BE INJURIOUS TO INTEGRAL CONTROL SYSTEM SERVICES, INC.

**BOILER HOUSE  
 BOILER COMBUSTION & BMS SYSTEMS**

REV	DATE	CHANGE	CUSTOMER:
			JOB: DATE:
			DRAWN BY: LA APRVD. BY: MM
			ICSS ENGINEER:
			DWG. NO. 052797-2